



**Approved by City Council**  
**February 26, 2007**

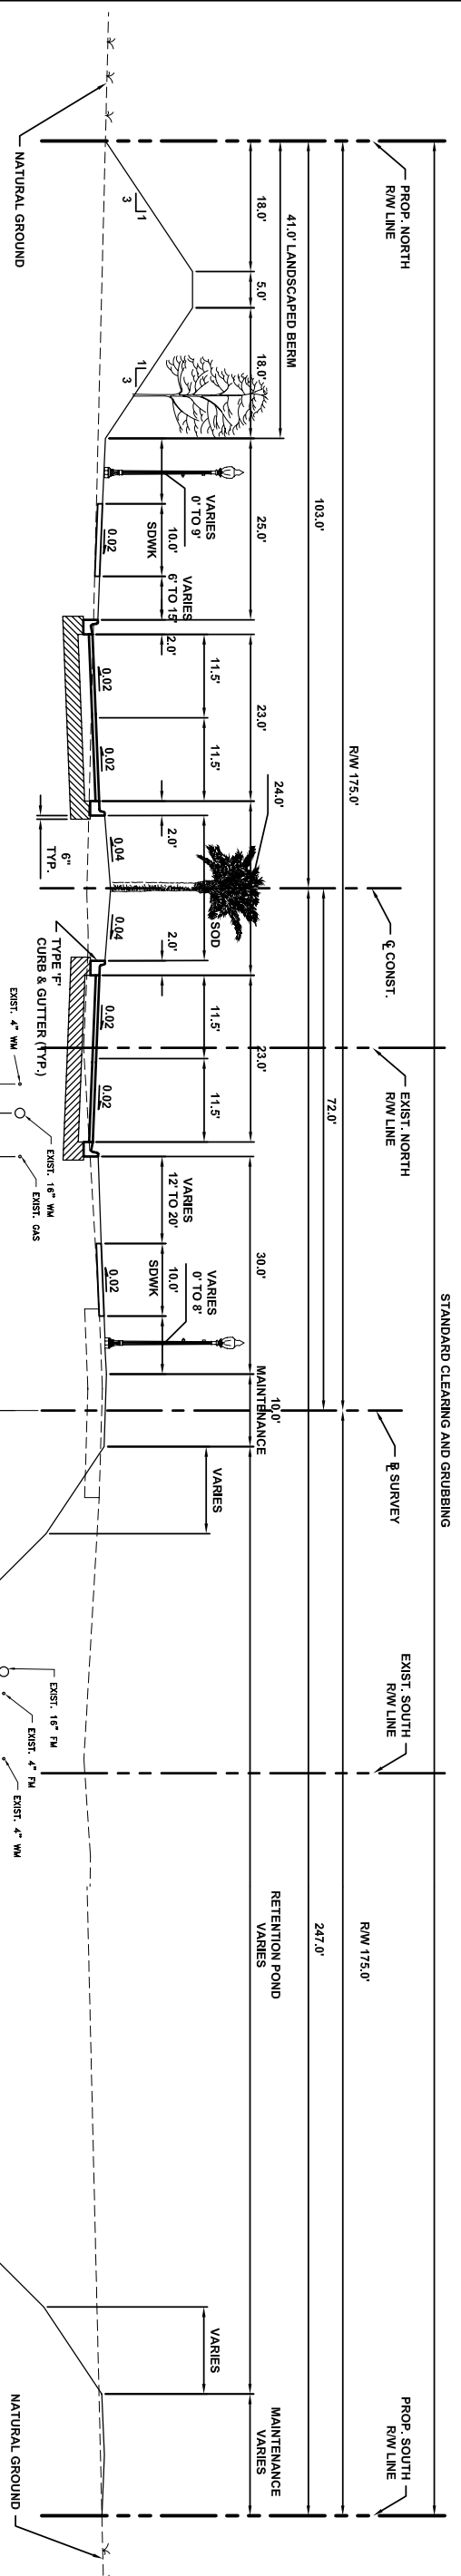

**DESIGN SPEED 40 MPH**  
**POSTED SPEED 35 MPH**  
**BECKER ROAD**  
**LAKE AREA**  
**350' RIGHT-OF-WAY**

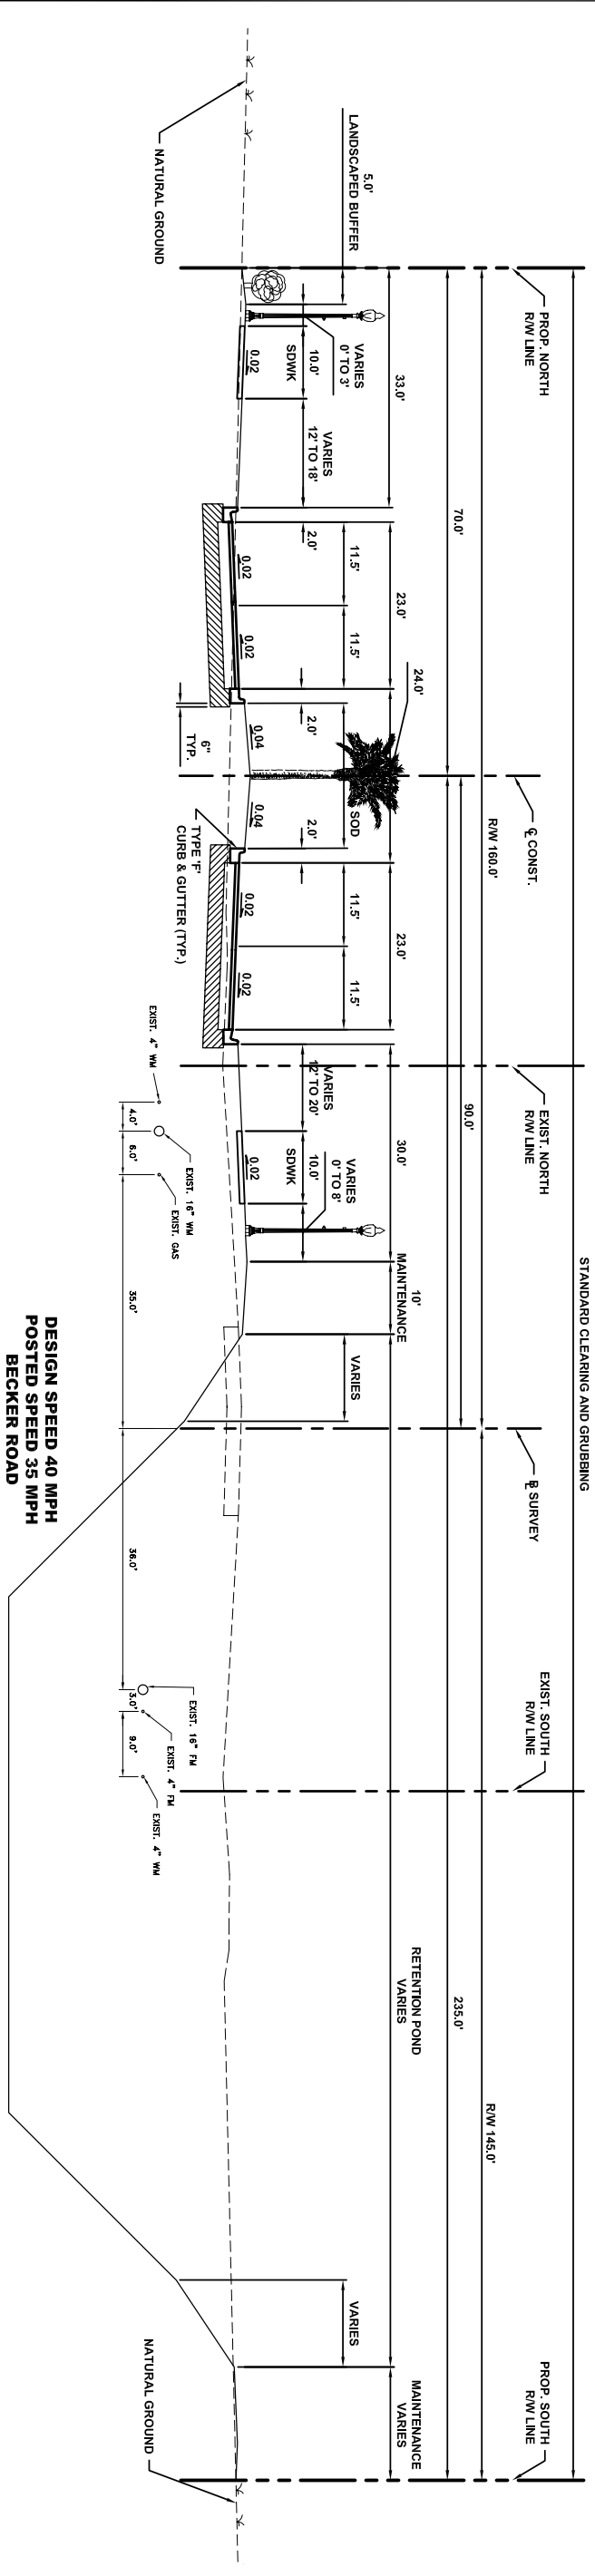

**DESIGN SPEED 40 MPH**  
**POSTED SPEED 35 MPH**  
**BECKER ROAD**  
**LAKE AREA**  
**305' RIGHT-OF-WAY**

THIS DOCUMENT, TOGETHER WITH THE CONCEPTS AND DESIGNS PRESENTED HEREIN, AS AN INSTRUMENT OF SERVICE, IS INTENDED ONLY FOR THE SPECIFIC PURPOSE AND CLIENT FOR WHICH IT WAS PREPARED. REUSE OF AND IMPROPER RELIANCE ON THIS DOCUMENT WITHOUT WRITTEN AUTHORIZATION AND ADOPTION BY CAPTEC ENGINEERING, INC. SHALL BE WITHOUT LIABILITY TO CAPTEC ENGINEERING, INC.

Pinned Date: \_\_\_\_\_  
 JOB No.: **801.4**  
 SHEET  
**TS-1** OF **2**

**BECKER ROAD**  
**WIDENING IMPROVEMENTS**  
 FOR THE CITY OF PORT ST. LUCIE, FLORIDA  
  
**TYPICAL SECTION**

**SCALE VERIFICATION**  
 0 ————— 1  
 SOLID BAR IS EQUAL TO ONE INCH ON ORIGINAL DRAWING. ADJUST ALL SCALED DIMENSIONS ACCORDINGLY


| NO. | DATE | BY | REVISIONS |
|-----|------|----|-----------|
|     |      |    |           |
|     |      |    |           |
DATE: 12-14-05  
 DRAWN BY: KSL  
 DESIGNED BY: EBB  
 CHECKED BY: JWC  
 PROJECT No.: 801.4  
 HORZ. SCALE: N/A  
 VERT. SCALE: N/A  
 CADD FILE: TYPSECT


  
**CAPTEC Engineering, Inc.**  
 Civil Engineering Professionals

• 301 NW Flagler Ave  
 Stuart, Florida 34994  
 Phone: (772) 692-4344  
 Fax: (772) 692-4341  
  
 Engineering Business  
 No. EB-007657

Approved by City Council  
February 26, 2007

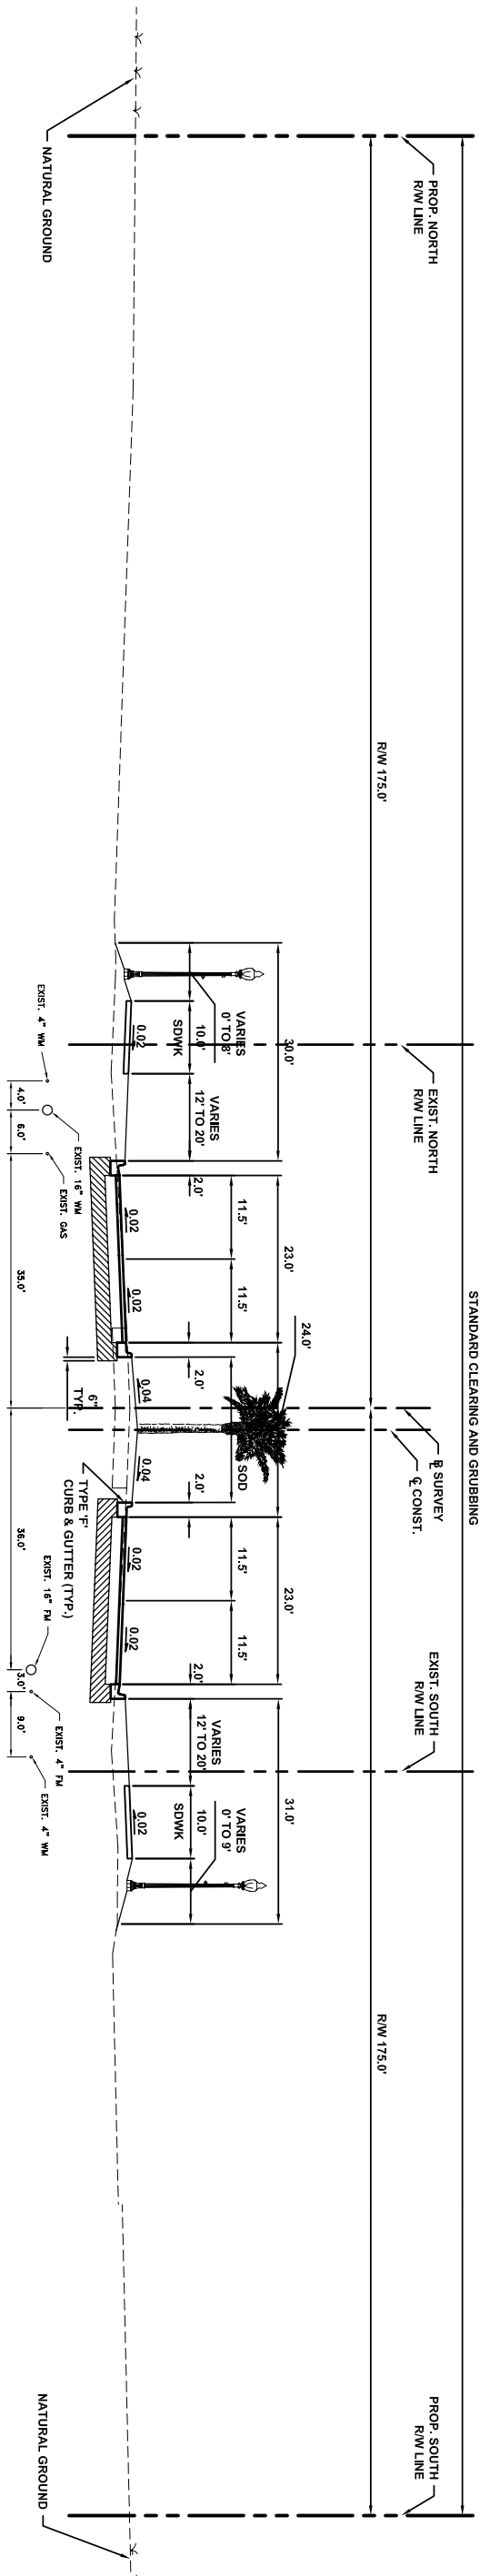

DESIGN SPEED 40 MPH  
POSTED SPEED 35 MPH  
BECKER ROAD  
PARKWAY AREA  
350' RIGHT-OF-WAY

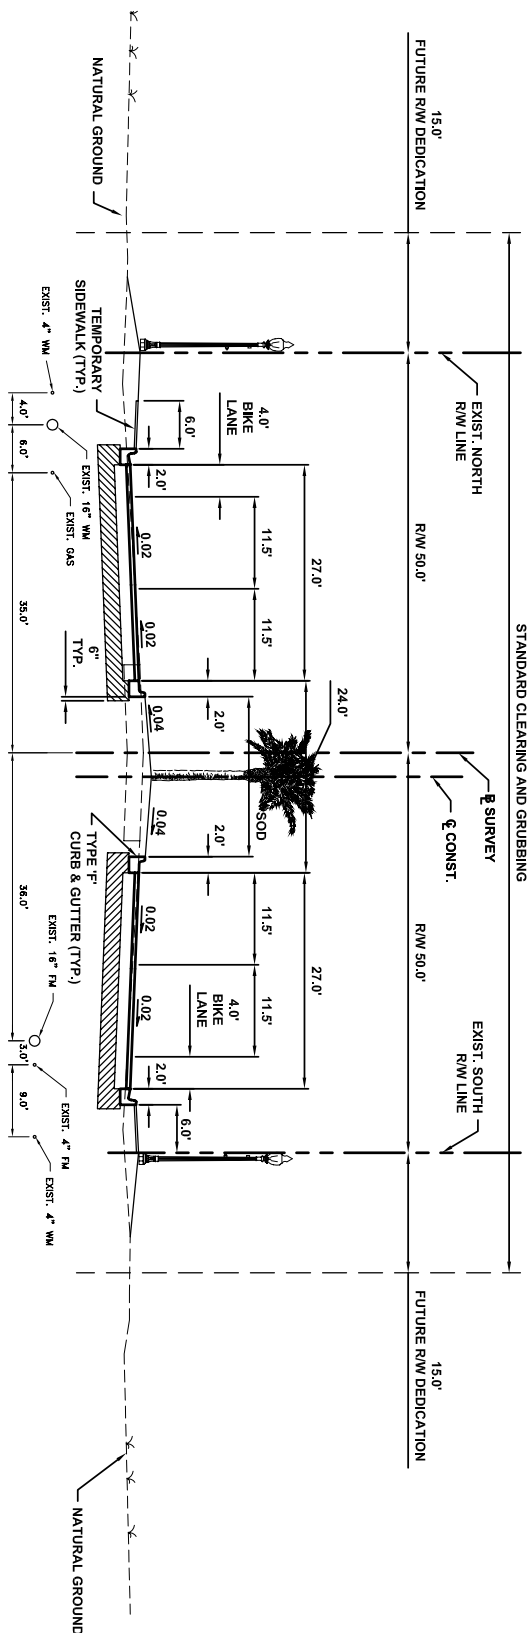

DESIGN SPEED 40 MPH  
POSTED SPEED 35 MPH  
BECKER ROAD  
COMMERCIAL AREA  
100' RIGHT-OF-WAY

THIS DOCUMENT, TOGETHER WITH THE CONCEPTS AND DESIGNS PRESENTED HEREIN, AS AN INSTRUMENT OF SERVICE, IS INTENDED ONLY FOR THE SPECIFIC PURPOSE AND CLIENT FOR WHICH IT WAS PREPARED. REUSE OF AND IMPROPER RELIANCE ON THIS DOCUMENT WITHOUT WRITTEN AUTHORIZATION AND ADOPTION BY CAPTEC ENGINEERING, INC. SHALL BE WITHOUT LIABILITY TO CAPTEC ENGINEERING, INC.

Pinned Date: \_\_\_\_\_  
 JOB No.: **801.4**  
 SHEET **TS-2** OF **2**

**BECKER ROAD**  
**WIDENING IMPROVEMENTS**  
 FOR THE CITY OF PORT ST. LUCIE, FLORIDA  
  
**TYPICAL SECTION**

**SCALE VERIFICATION**  
 0 ————— 1  
 SOLID BAR IS EQUAL TO ONE INCH ON ORIGINAL DRAWING, ADJUST ALL SCALED DIMENSIONS ACCORDINGLY

| NO. | DATE | BY | REVISIONS |
|-----|------|----|-----------|
|     |      |    |           |
|     |      |    |           |
DATE: 12-14-05  
 DRAWN BY: KSL  
 DESIGNED BY: EBB  
 CHECKED BY: JWC  
 PROJECT No.: 801.4  
 HORZ. SCALE: N/A  
 VERT. SCALE: N/A  
 CADD FILE: TYPSECT

  
**CAPTEC Engineering, Inc.**  
 Civil Engineering Professionals  
 • 301 NW Flagler Ave  
 Stuart, Florida 34994  
 Phone: (772) 692-4344  
 Fax: (772) 692-4341  
 Engineering Business  
 No. EB-0007657